



SYSTEM BLOCK DIAGRAM  
DIGISTORE 1 - 50383A

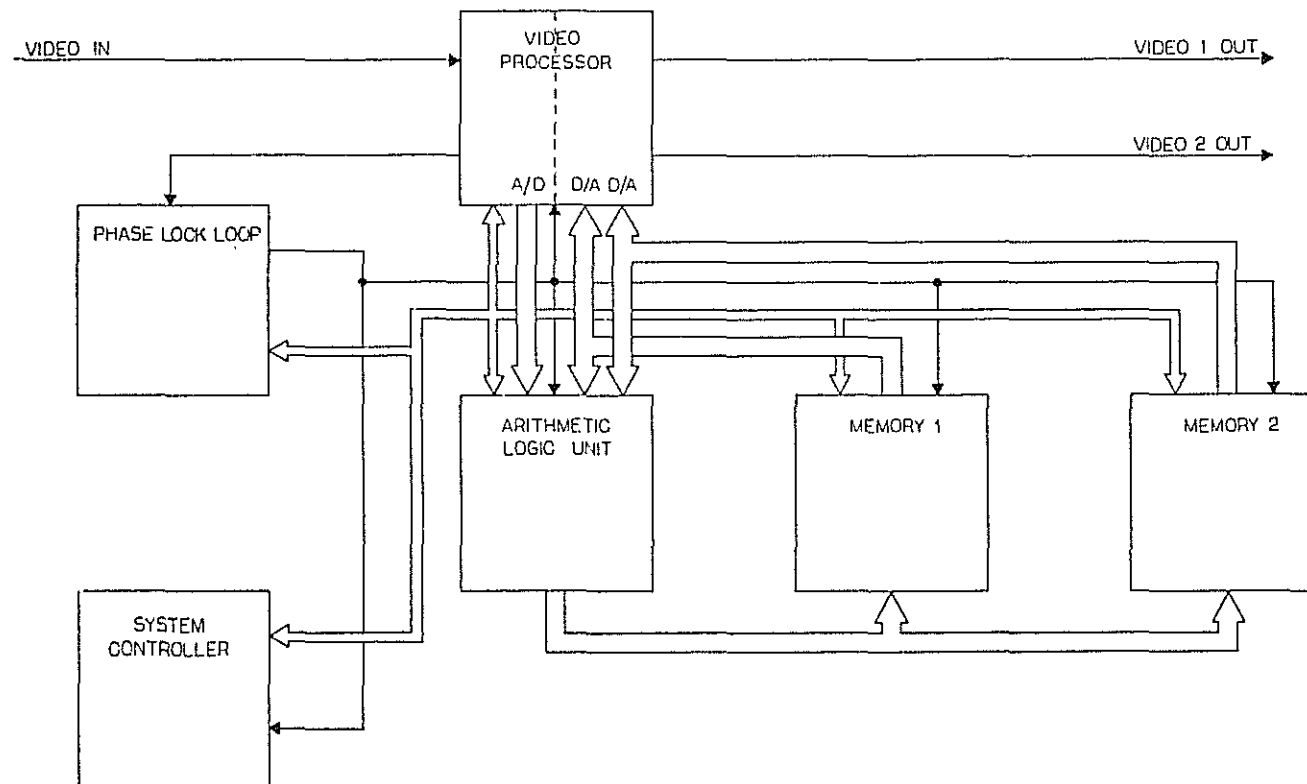




SYSTEM BLOCK DIAGRAM  
DIGISTORE 2 - 50383A



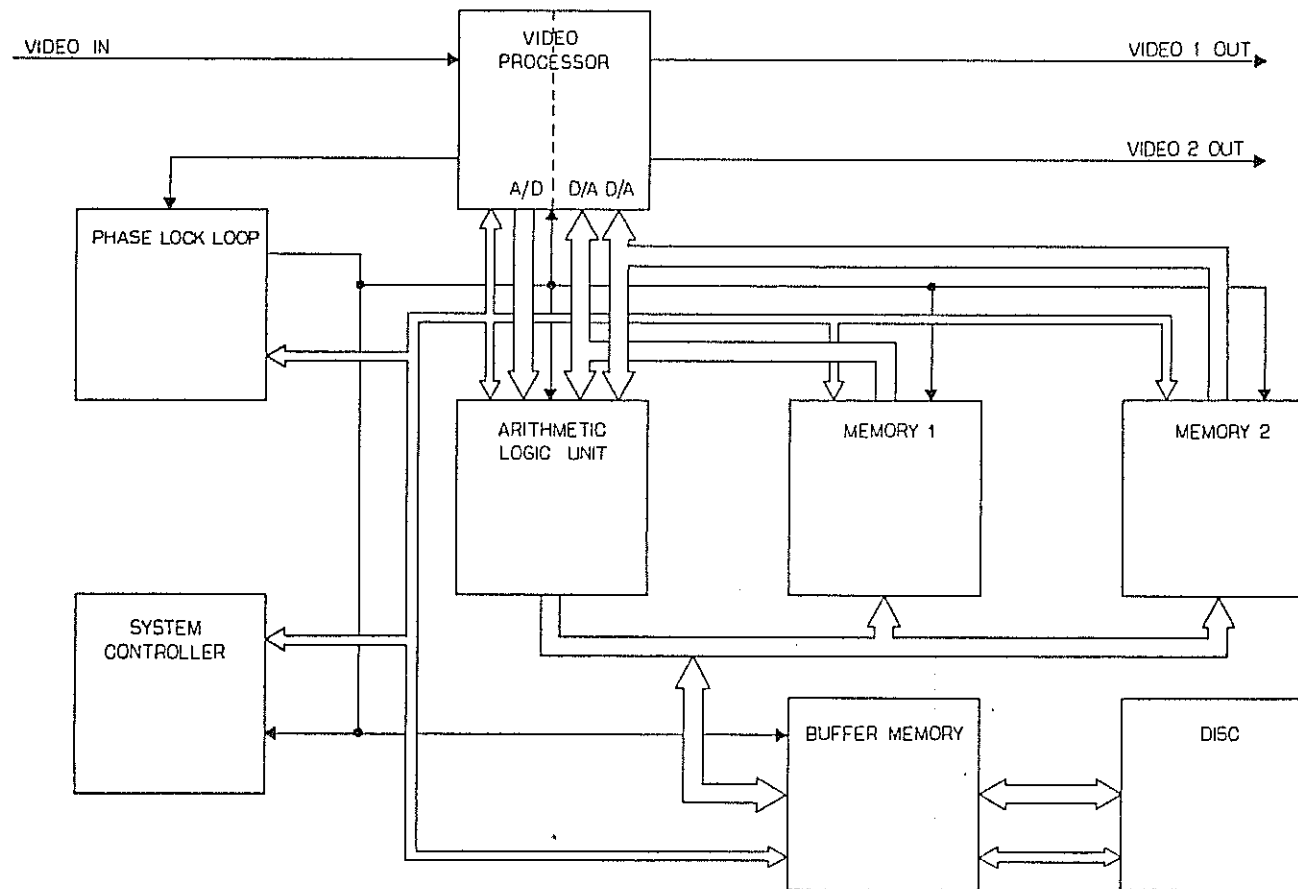

SYSTEM BLOCK DIAGRAM  
DIGISTORE 25-50383A




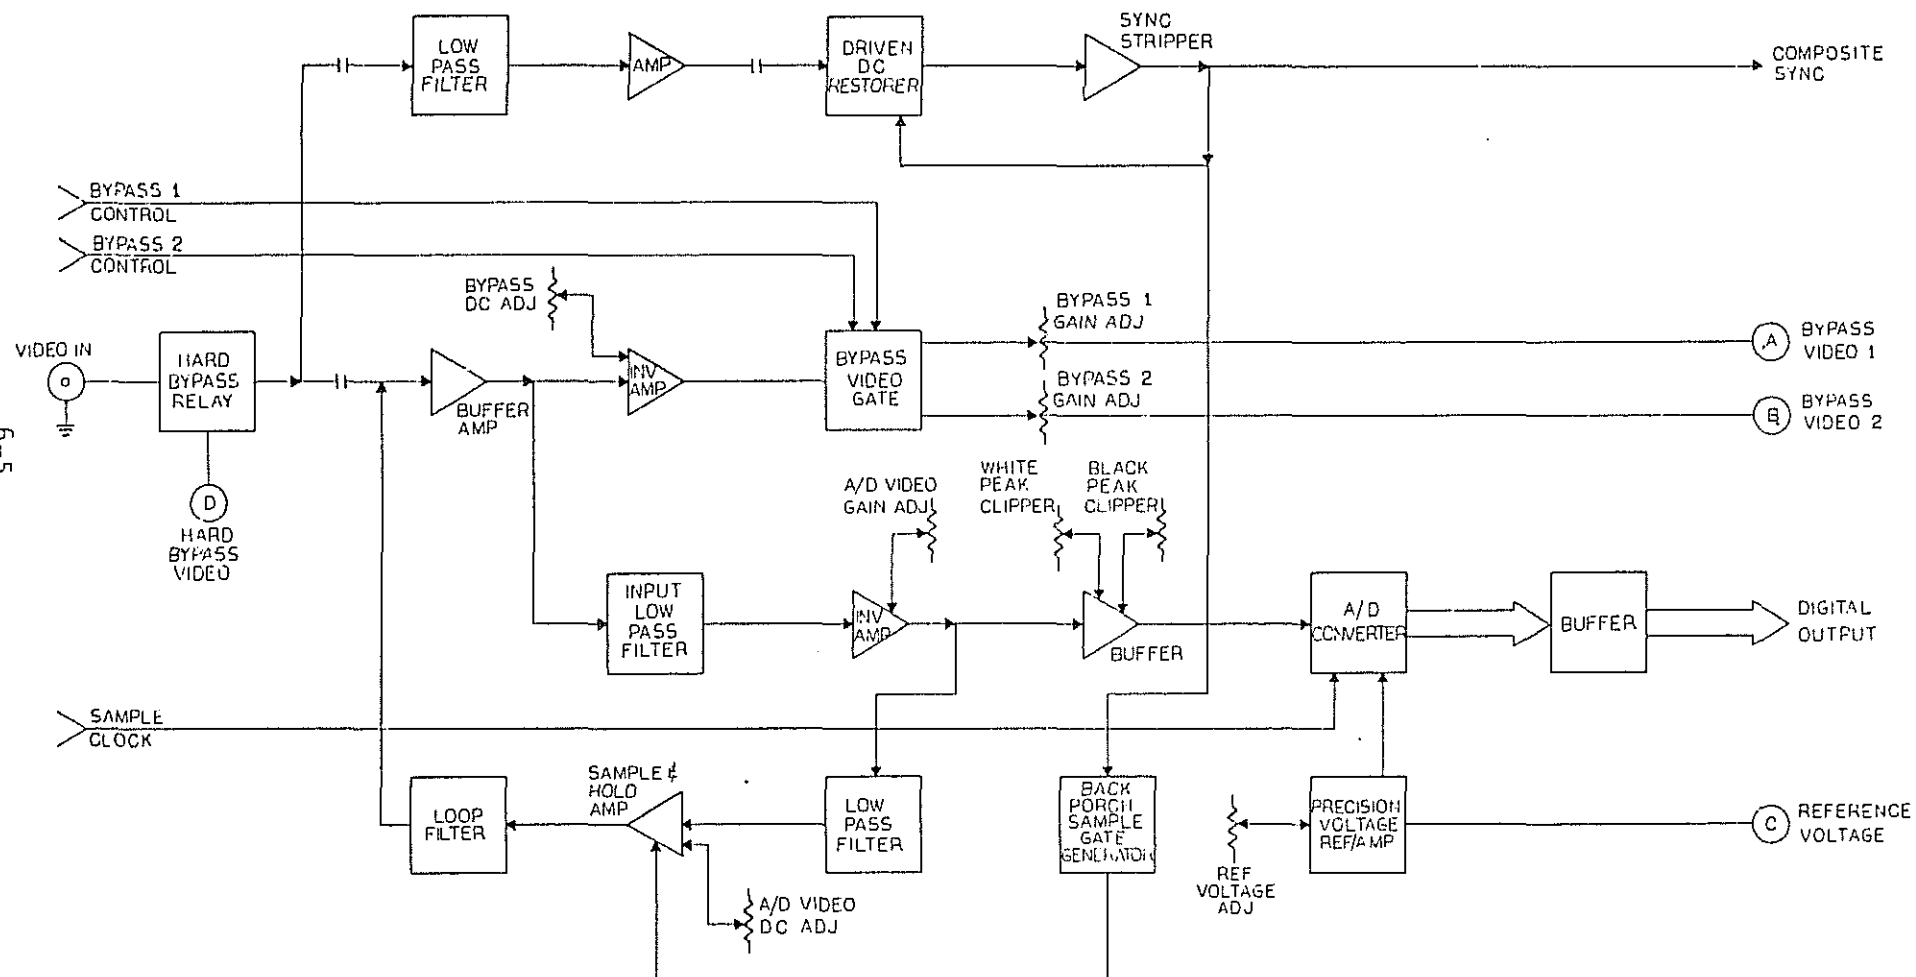

BLOCK DIAGRAM - VIDEO INPUT - 50383A






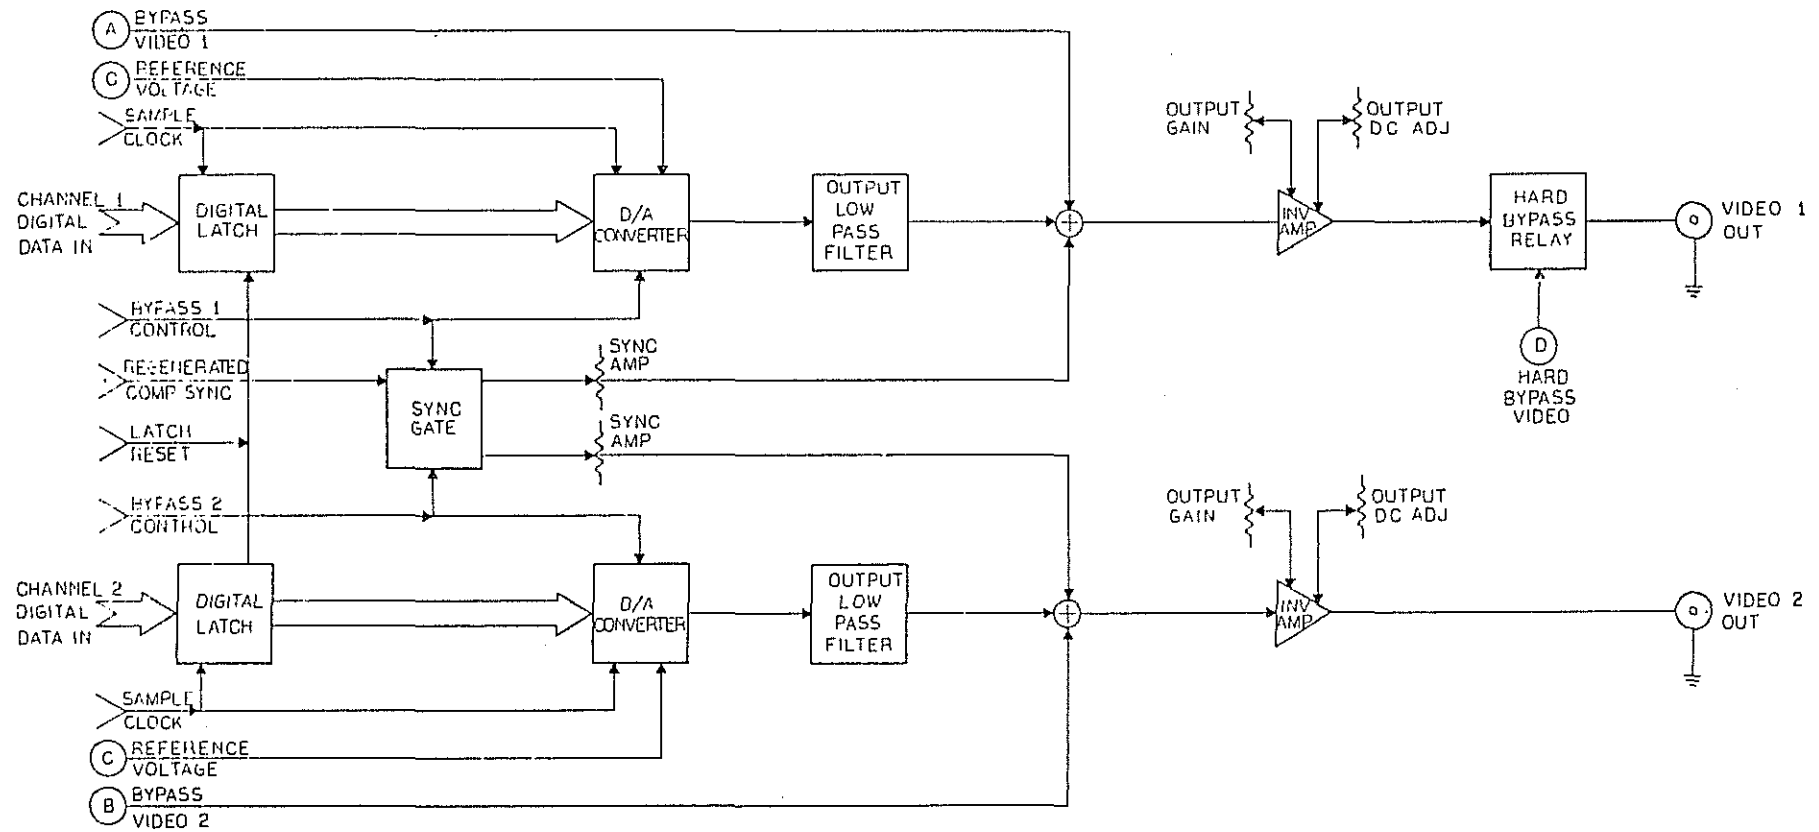


BLOCK DIAGRAM-VIDEO OUTPUT-50383A



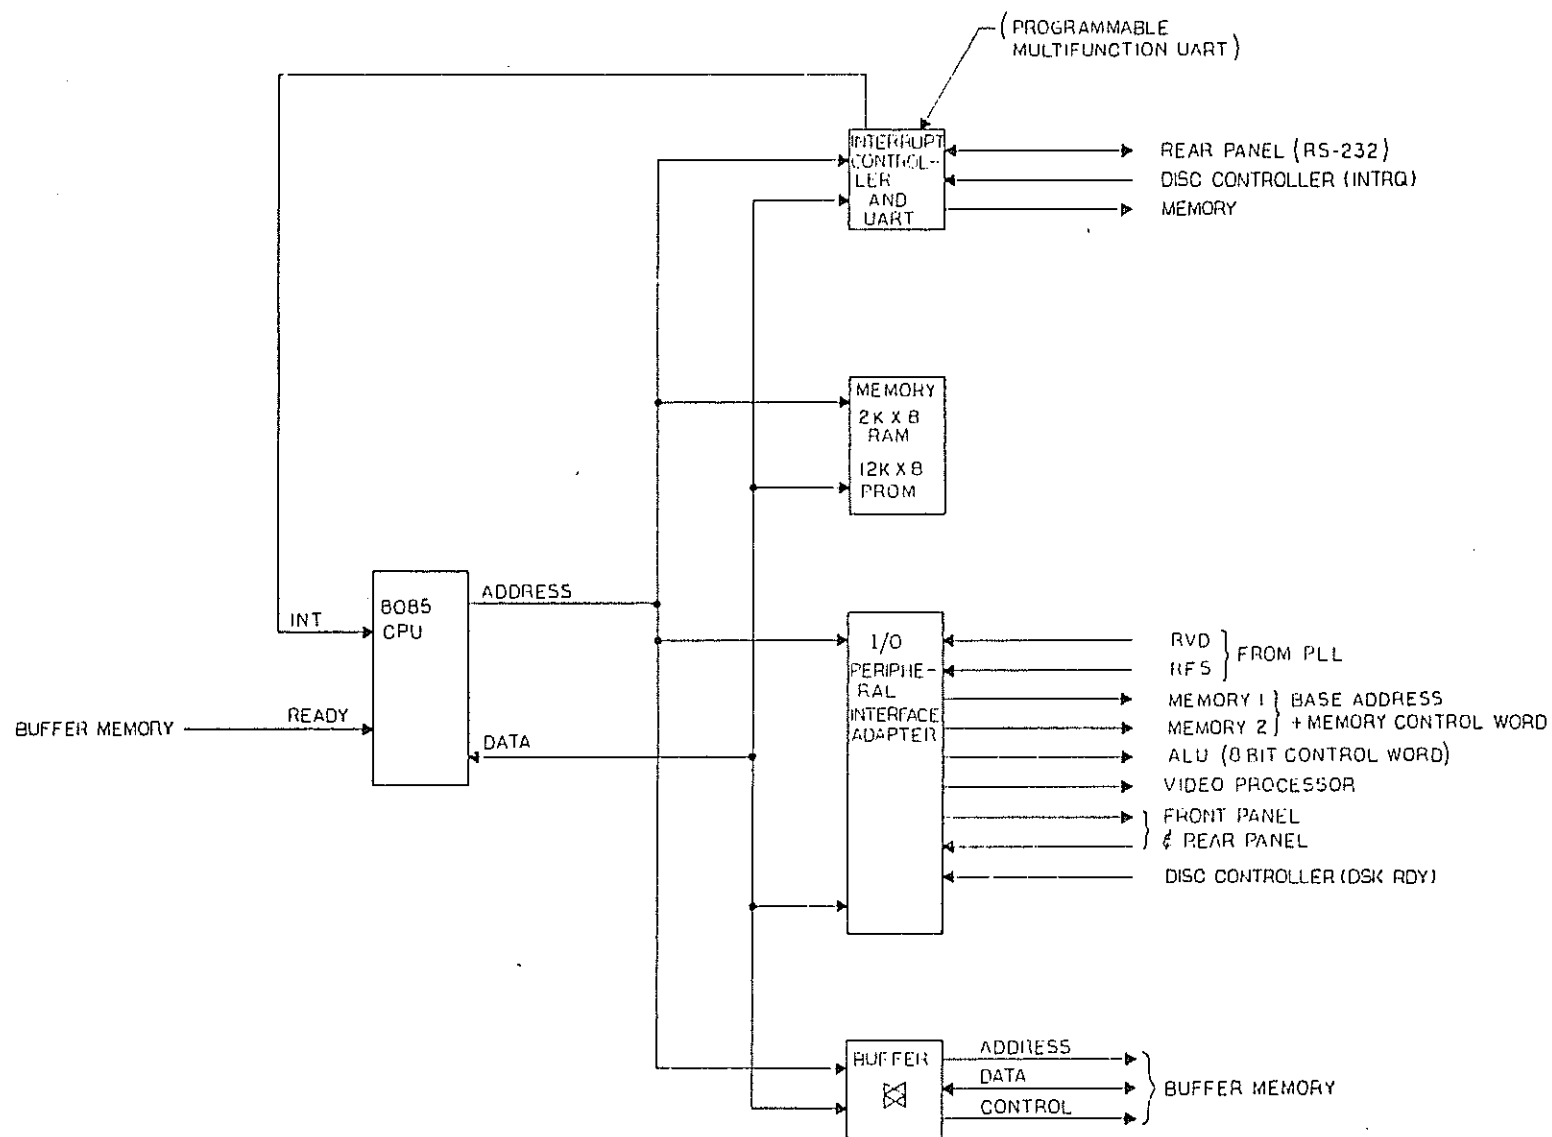


BLOCK DIAGRAM-SYSTEM CONTROLLER - 42683A



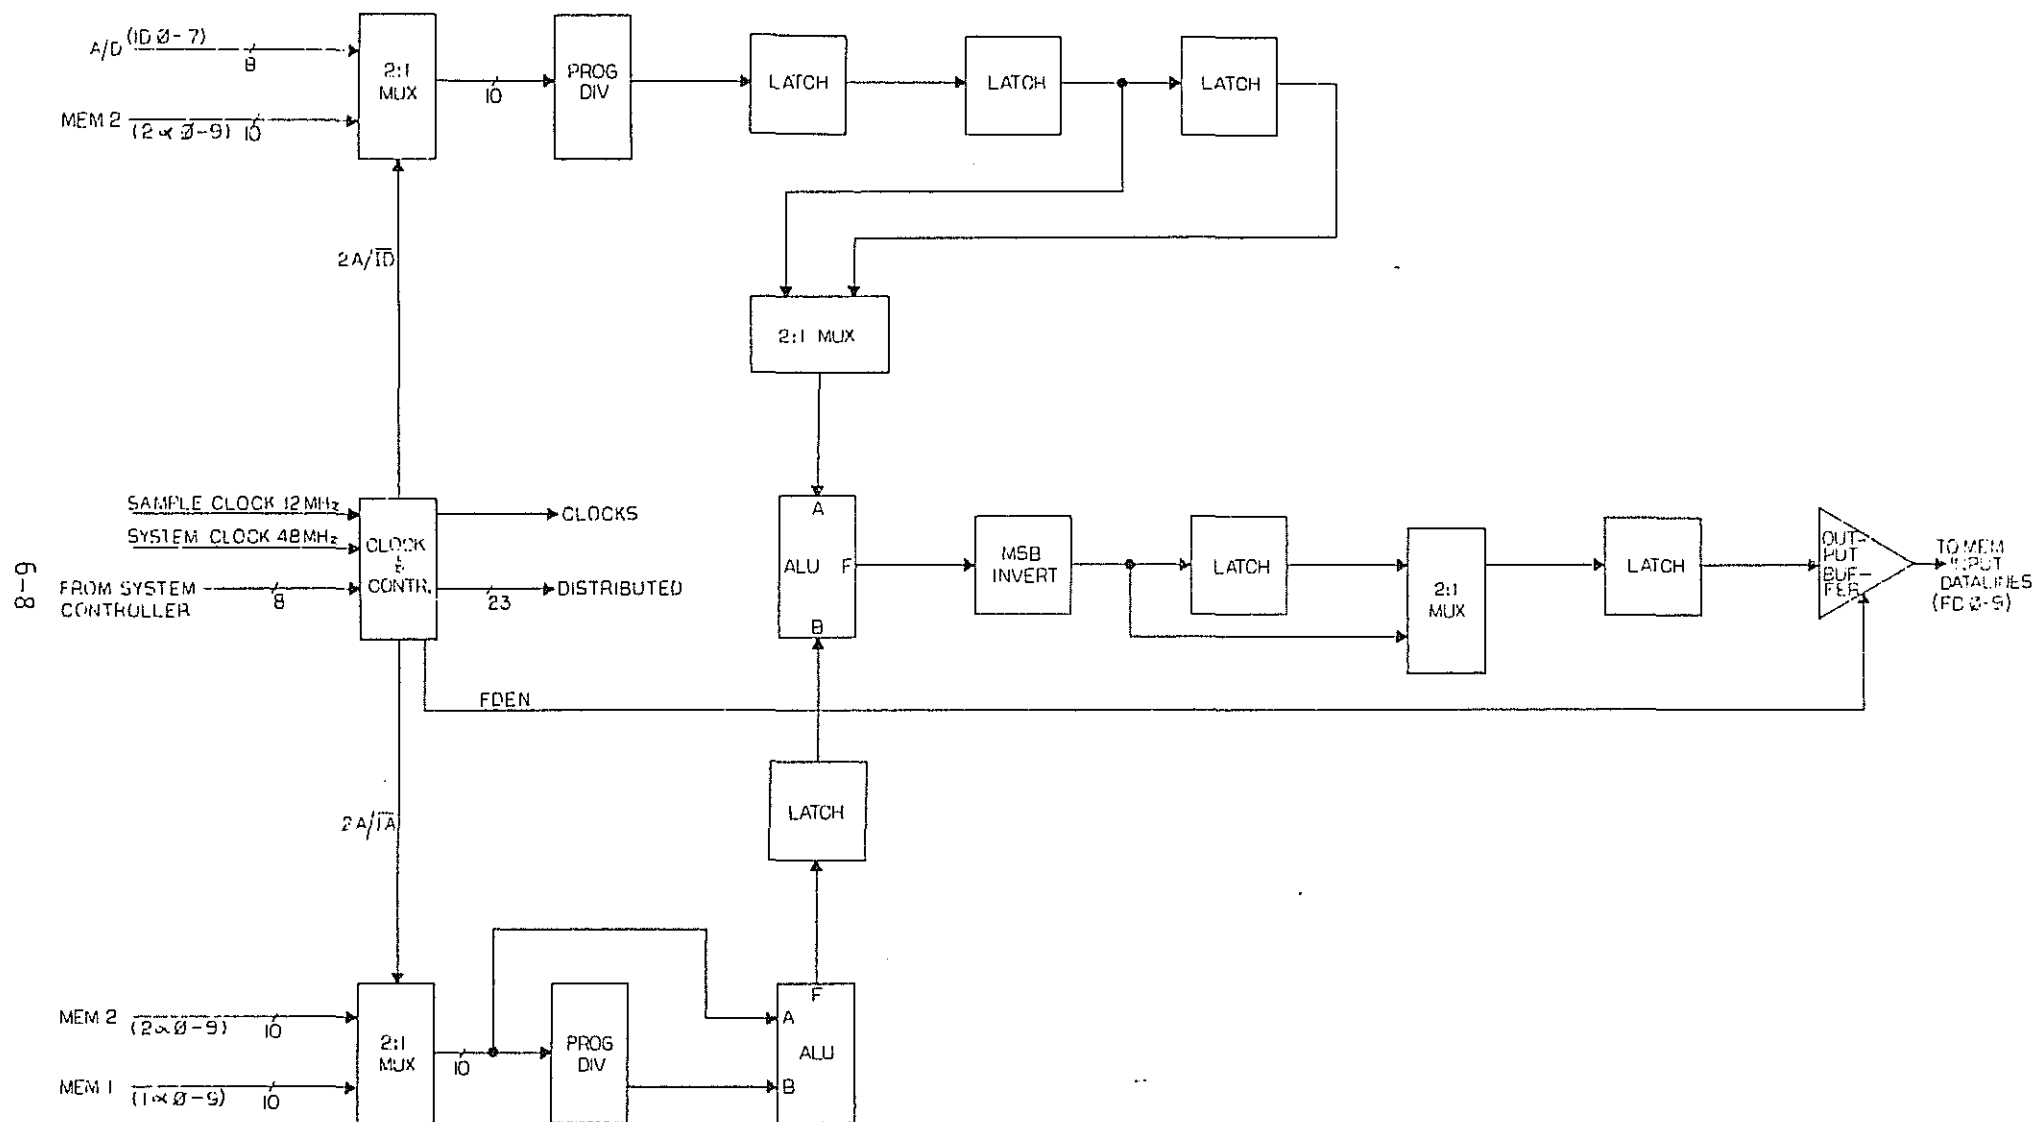

BLOCK DIAGRAM - ALU - 50383A




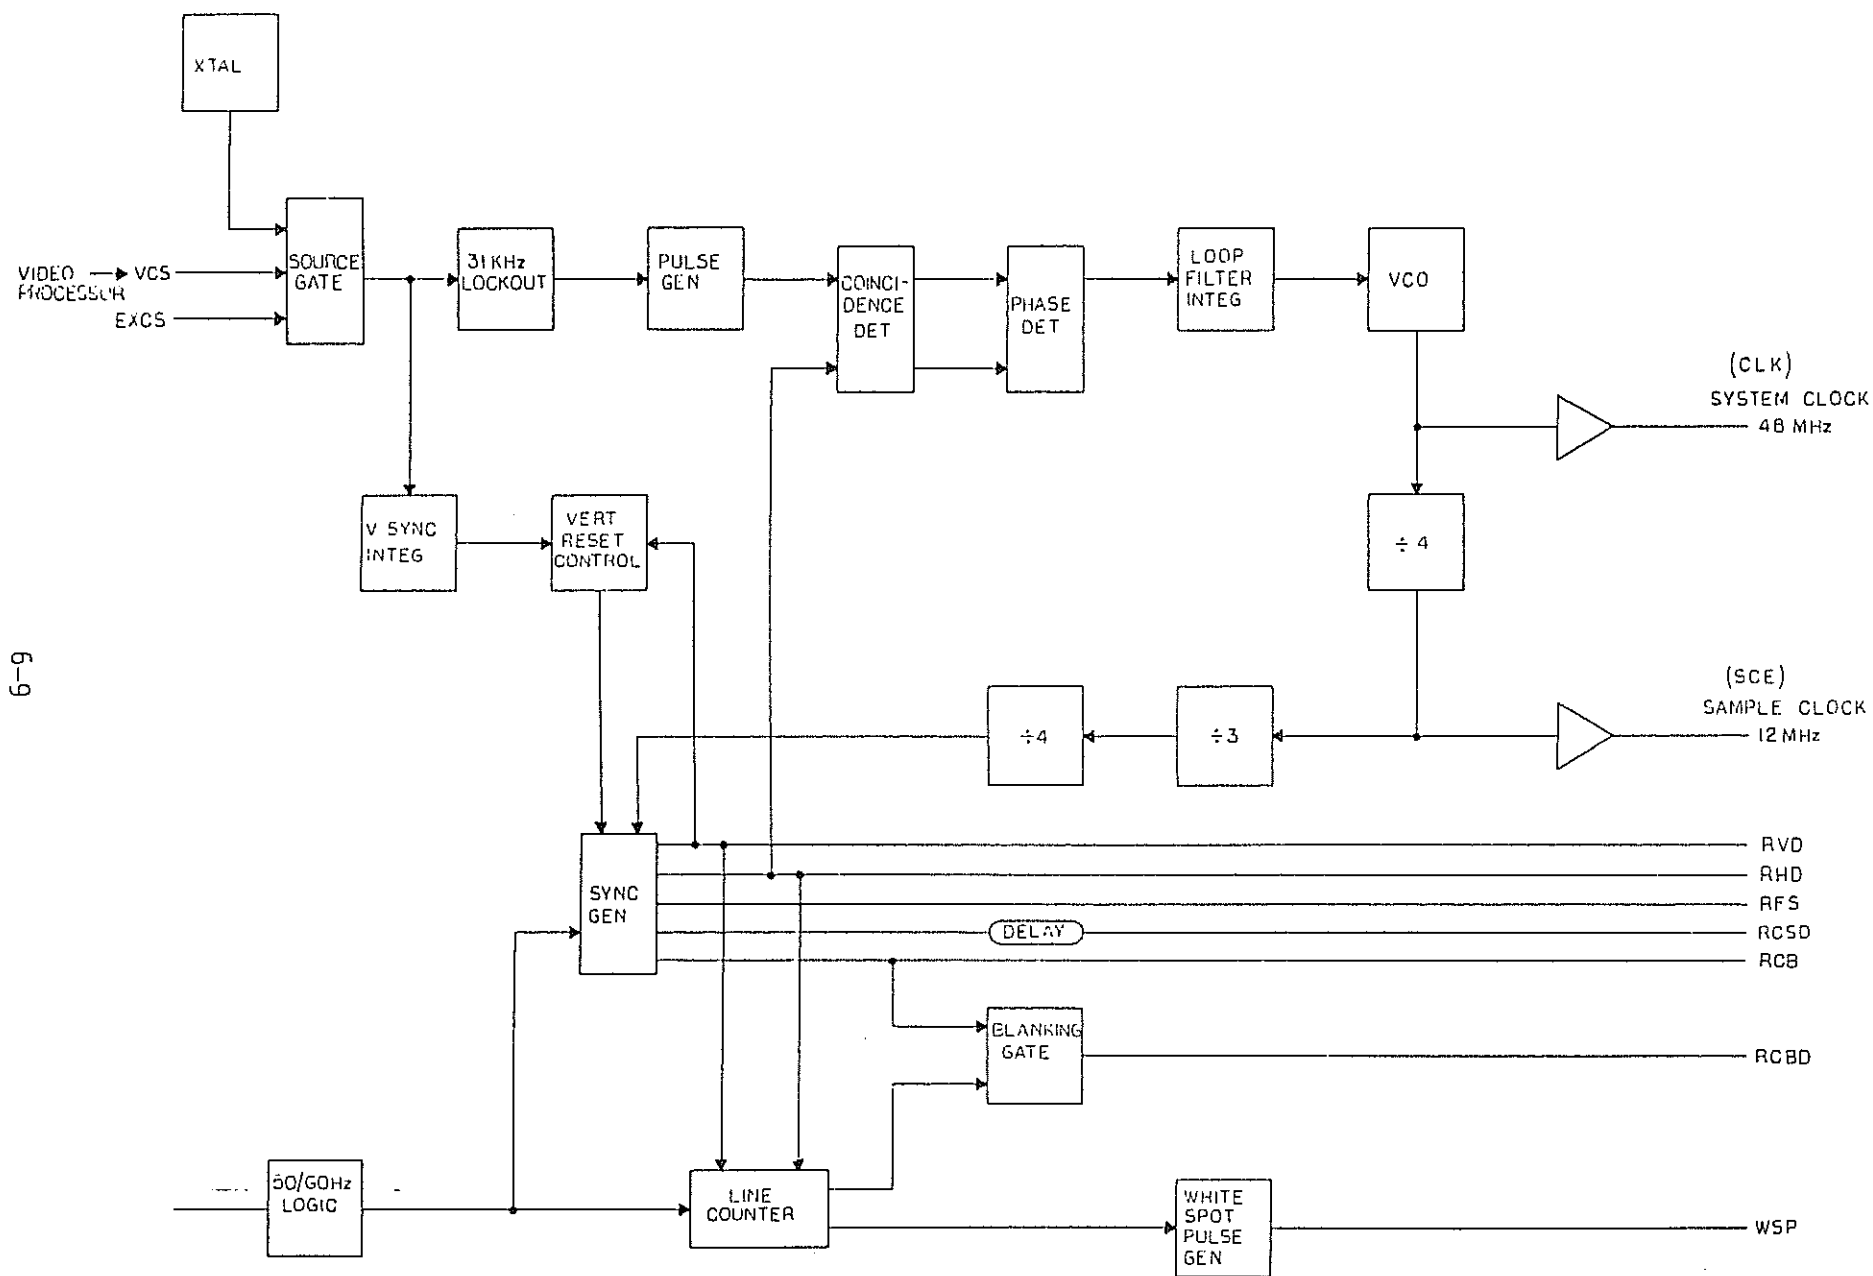

BLOCK DIAGRAM - PHASE LOCK LOOP - 42683A






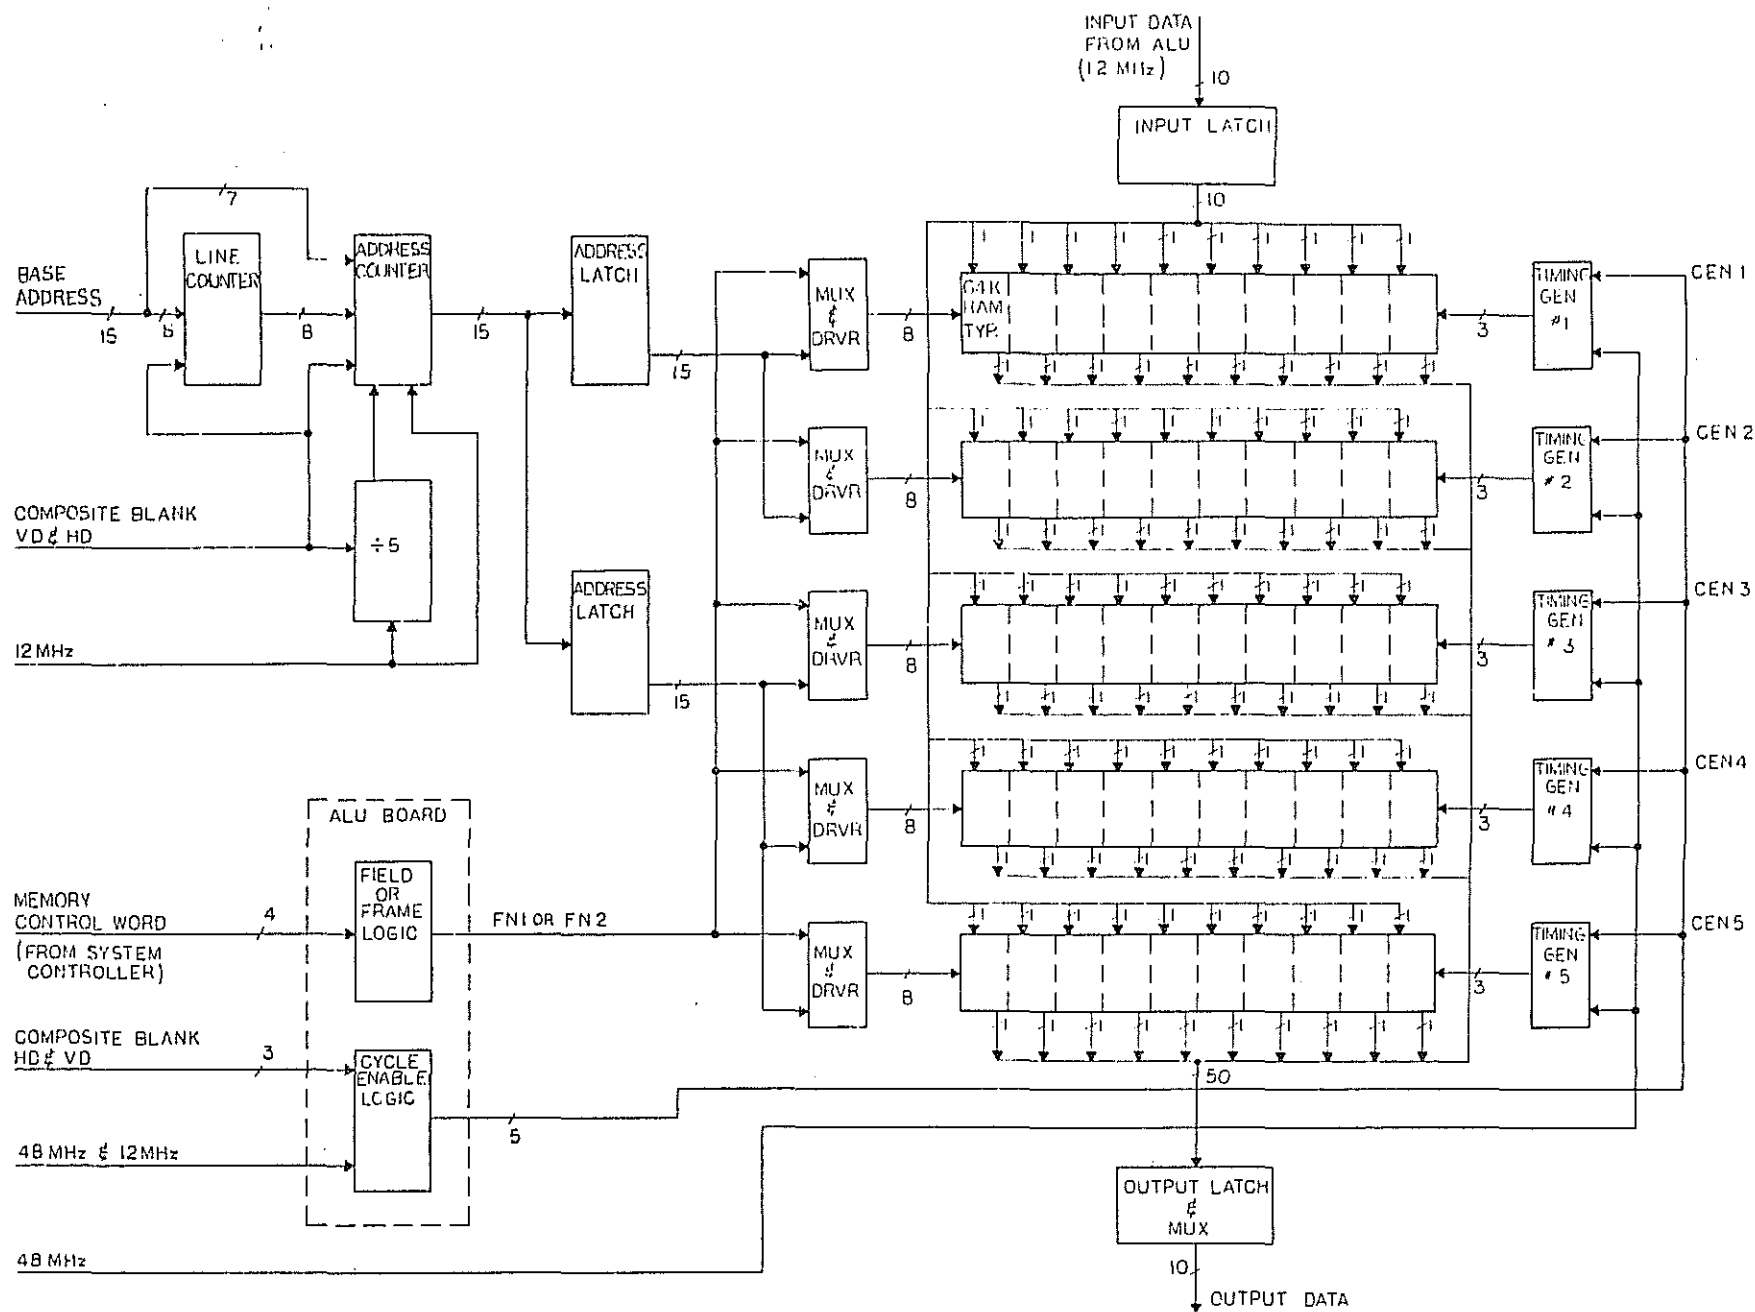

BLOCK DIAGRAM-MEMORY- 42983A



6-11

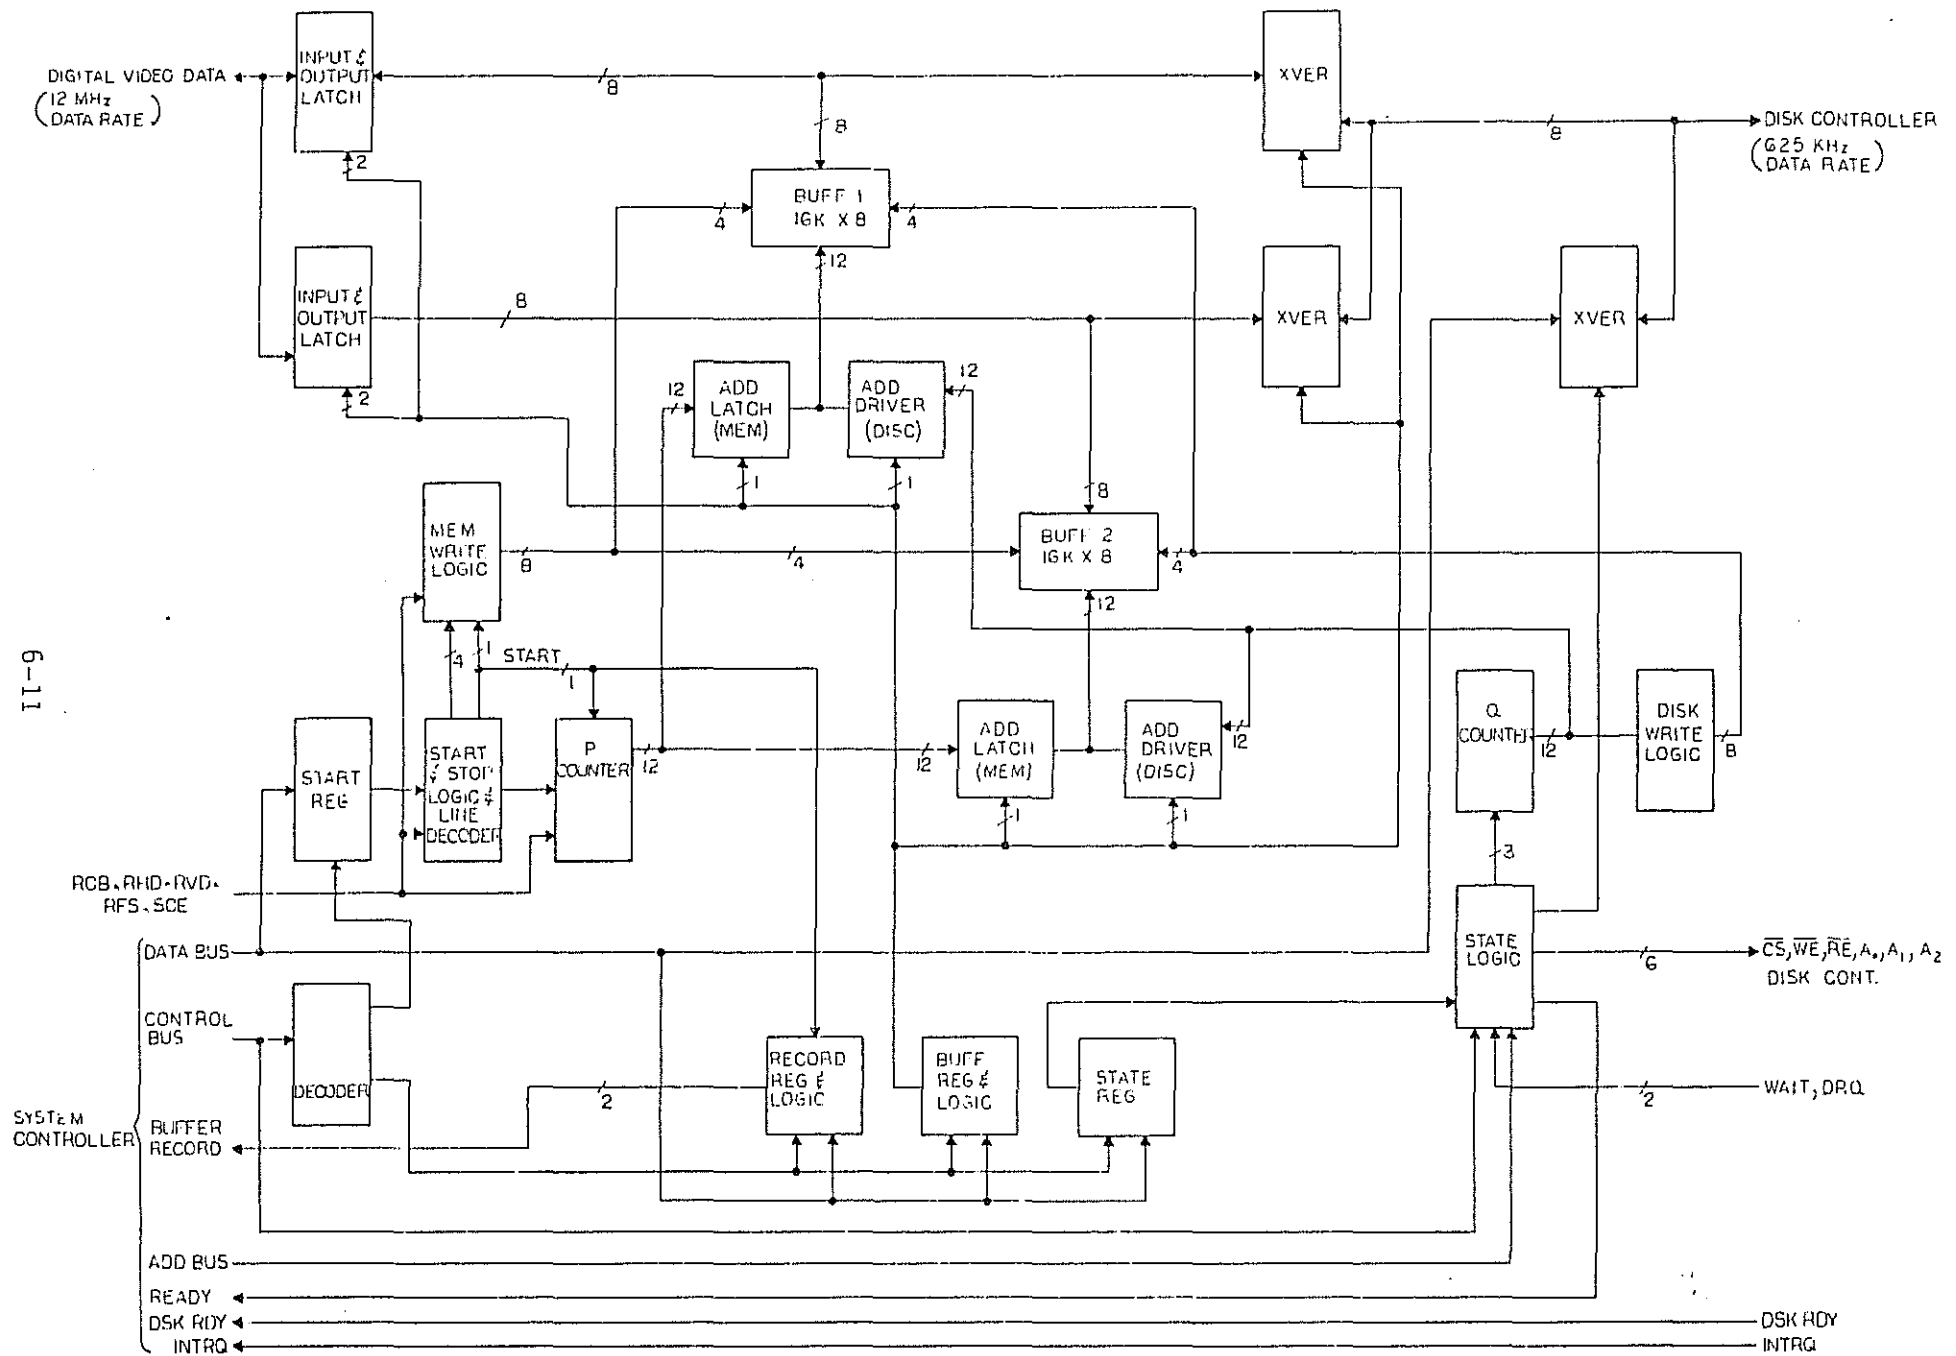

BLOCK DIAGRAM-BUFFER MEMORY-42683A

1. The first part of the document is a list of the names of the persons who have been appointed to the various offices of the city.

2. The second part of the document is a list of the names of the persons who have been appointed to the various offices of the city.


3.

4.

5. The third part of the document is a list of the names of the persons who have been appointed to the various offices of the city.

6. The fourth part of the document is a list of the names of the persons who have been appointed to the various offices of the city.

6-12

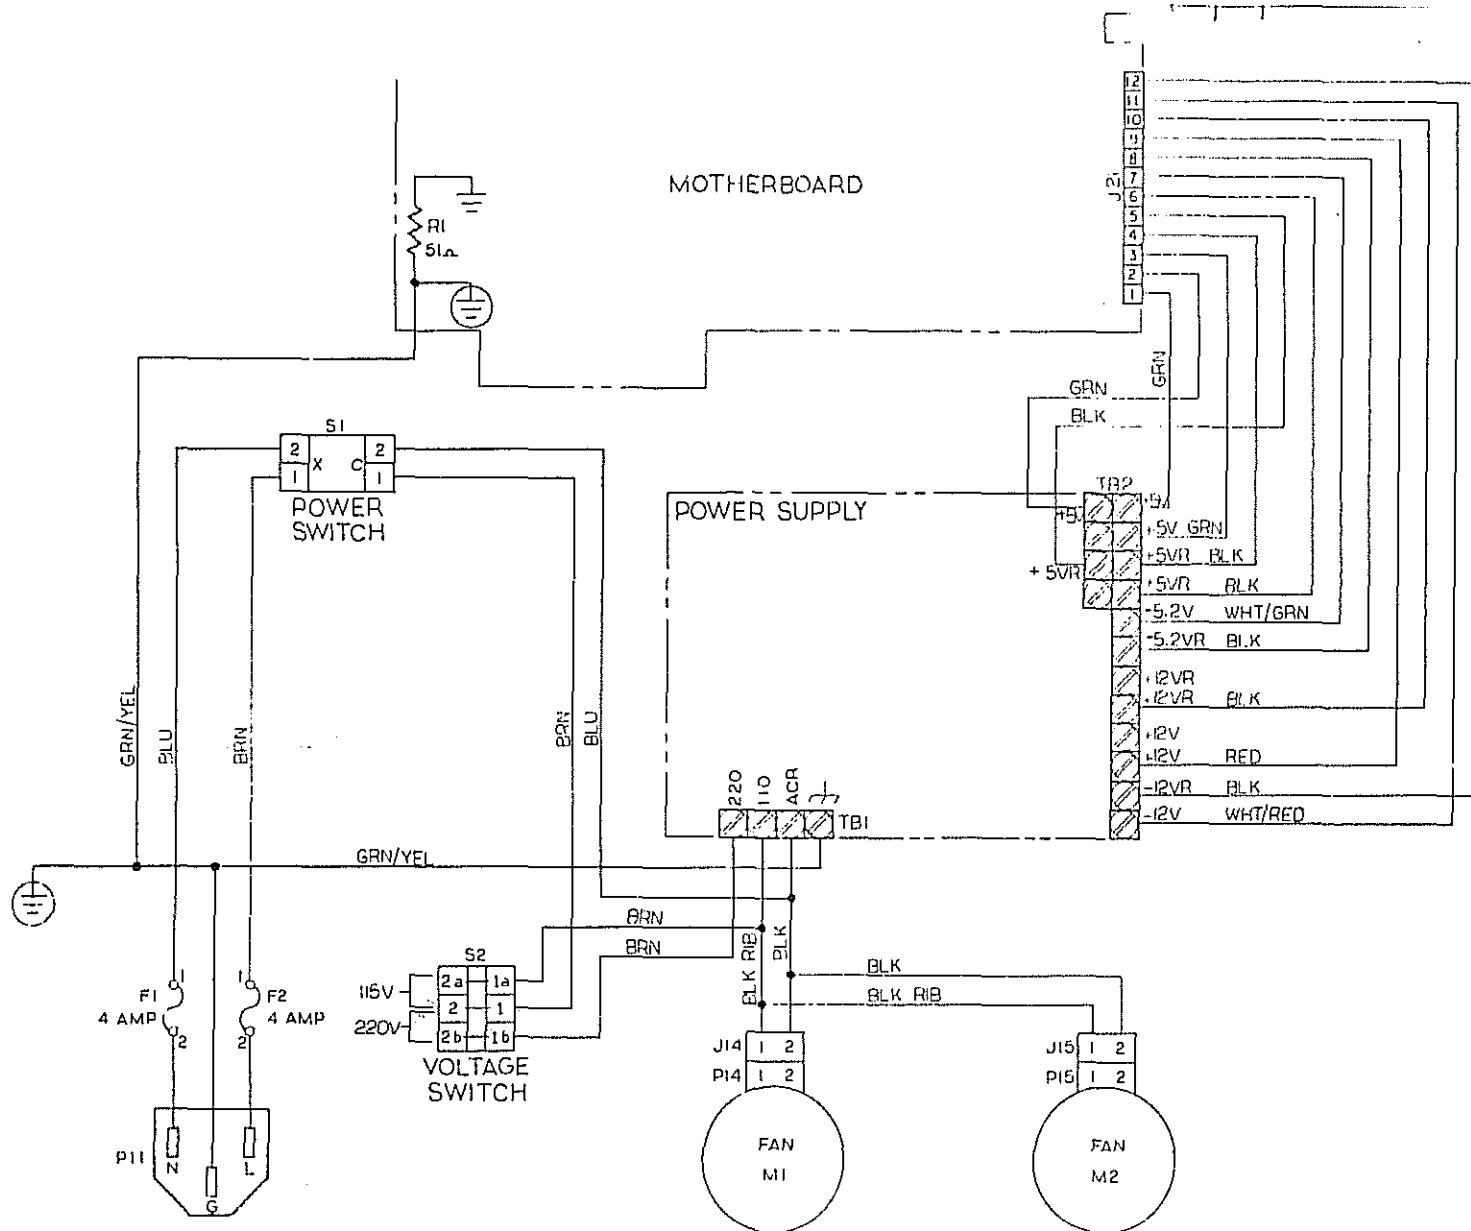

V&S CORP. 2525 MARICOPA ST. TORRANCE, CALIFORNIA 90803				SIZE	DWG NO	CHARTER LETTER
94200613-00	94200613-00	DES ENG	2/10/83	C	94200611	B
94200614-00	94200614-00	DRAWN	2/14/83	WIRING DIAGRAM - SYSTEM POWER		
94200615-00	94200615-00	CHECK	2/14/83			
NEXT ASSEMBLY	MODEL NO.	SCALE --		DO NOT SCALE DRAWING		SHEET 1 OF 1



**SERVICE PARTS**



**Medical  
Systems**

**Q**

DIGITAL SCOPOFIX DP  
(VAS) DP DIGISTORE 2  
FOR BV25  
TYPE NO: 9807 717 90009

**PHILIPS**

Contents		Q00 - 83.0
Inhalt		
Explanation of the Q-list		Q01 - 83.0
Erläuterungen der Q-Liste		
Q-list	9807 717 90009	Q-1 - 83.0
Q-Liste		Q-2 - 83.0
		QZ-1 - 83.0

## Explanation of the Q-List

### Erläuterungen der Q-Liste

Column 1      Diagram or drawing No.  
Spalte 1      Schaltbild oder Zeichnungs-Nr.

Column 2      Index of items  
Spalte 2      Index oder Schaltbildsymbol.

/Up to and including  
/Bis einschliesslich

(The details belong to the same assembly(s)  
(Die Einzelteilen gehören zu derselbe Zusammenstellung)

)The items have the same description  
)Die Einzelteile tragen dieselbe Bezeichnung

Column 3      Designation of material  
Spalte 3      Material Bezeichnung

Column 3a \*    Physical inventory in I.P.C. Eindhoven  
Spalte 3a \*    Auf Lager in I.P.C. Eindhoven

Column 4      Technical data  
Spalte 4      Technische Angaben

C = complete (assembly)  
C = zusammenstellung

P = Poles  
P = Pole

D = Detail of assembly  
D = Detail einer Zusammenstellung

Column 5      Codenumber (Order No.)  
Spalte 5      Kodenummer (Bestellnr.)

(.... ..) For the indicated series, this codenumber  
will be delivered until stock level is zero  
Für die angegebene Serien, wird dieses  
Kodenummer zuerst ausgeliefert bis Lager-  
bestand gleich null ist.

Column 6      Series No.  
Spalte 6      Serien No.

(x) = This spareparts only to be used for the series  
indicated.

(x) = Für angegebene Serien dieses Ersatzteil nur  
benutzen.



DIGITAL SCOPFIX DP  
(VAS) DP-DIGISTORE-2  
FOR BV25  
TYPE NO: 9807 717 90009

1	2	3	3a	4	5	6 SERIES						
PAGE		DESCRIPTION			CODE NUMBER							
QZ-1	a	DC Power supply	*	C	4535 500 53061							
QZ-1	b	Cable, internal connect.	*	C	4535 500 53181							
QZ-1	c	Switch, internal AC power	*	C	4535 500 53091							
QZ-1	d	P.C.B. Video processor	*	C	4535 500 53001							
QZ-1	e	P.C.B. Phase lock loop	*	C	4535 500 53011							
QZ-1	f	P.C.B. Memory	*	C	4535 500 53021							
QZ-1	g	P.C.B. Arithmetic logic	*	C	4535 500 53031							
QZ-1	j	P.C.B. System controller	*	C	4535 500 53041							
QZ-1	k (	Switch, external power	*	C	4535 500 53101							
	)	Bulb	*		4535 500 53121							
QZ-1	l	Cable, interface	*	C	4535 500 53161							
QZ-1	m	Cable, remote	*	C	4535 500 53151							
QZ-1	n	Cable, front panel	*	C	4535 500 53131							
QZ-1	o (	Switch, function	*	C	4535 500 53111							
	)	Bulb	*	D	4535 500 53121							
<del>QZ-1</del>	<del>q</del>	<del>Cable, disc drive contr.</del>	<del>*</del>	<del>C</del>	<del>4535 500 53171</del>							
		Battery BR-2/3 A, 3V			4535 500 53231							

DIGITAL SCOPFIX  
VAS-DP DIGISTORE 2  
FOR BV25  
TYPE NO: 9807 717 90009

PAGE 1.	2	DESCRIPTION 3	3a	4	CODE NUMBER 5	6 SERIES						
QZ-1 _	t	Fan	*	C 2x	4535 500 53081							
QZ-1	u	Fuse	*	4A 2x	4535 500 53221							
QZ-1	v	<del>P-18</del> . Front panel DP			4535 500 53201							

